

# 7210 N. Main Street Clarkston, MI

## MEDICAL/OFFICE SPACE FOR LEASE

- 600-1,950 SF Immediately Available For Lease
- Suite 103: 607 SF
- Suite 108: 1,950 SF
- Built in 1988 / Renovated in 2018
- Located at M-15 and I-75
- Walkable to Downtown Clarkston
- Covered Parking Spaces Available
- Multi-Tenant Medical Office Building
- 5th Tavern Restaurant Directly Adjacent
- Lease Rate: \$20.50/SF NNN



CONTACT US

248-710-8000

691 N. Squirrel Rd, Suite 290

Auburn Hills, MI 48326

[www.team-core.com](http://www.team-core.com)



**Kevin N. Tamer**  
Vice President /  
Associate Broker  
734 - 624 - 3729  
knt@team-core.com



**Samuel A. McLean**  
Vice President  
248 - 935 - 7237  
sam@team-core.com



Kevin N. Tamer  
Vice President /  
Associate Broker  
734 - 624 - 3729  
knt@team-core.com




Samuel A. McLean  
Vice President  
248 - 935 - 7237  
sam@team-core.com



Kevin N. Tamer  
Vice President /  
Associate Broker  
734 -624 - 3729  
knt@team-core.com



Samuel A. McLean  
Vice President  
248 -935 - 7237  
sam@team-core.com

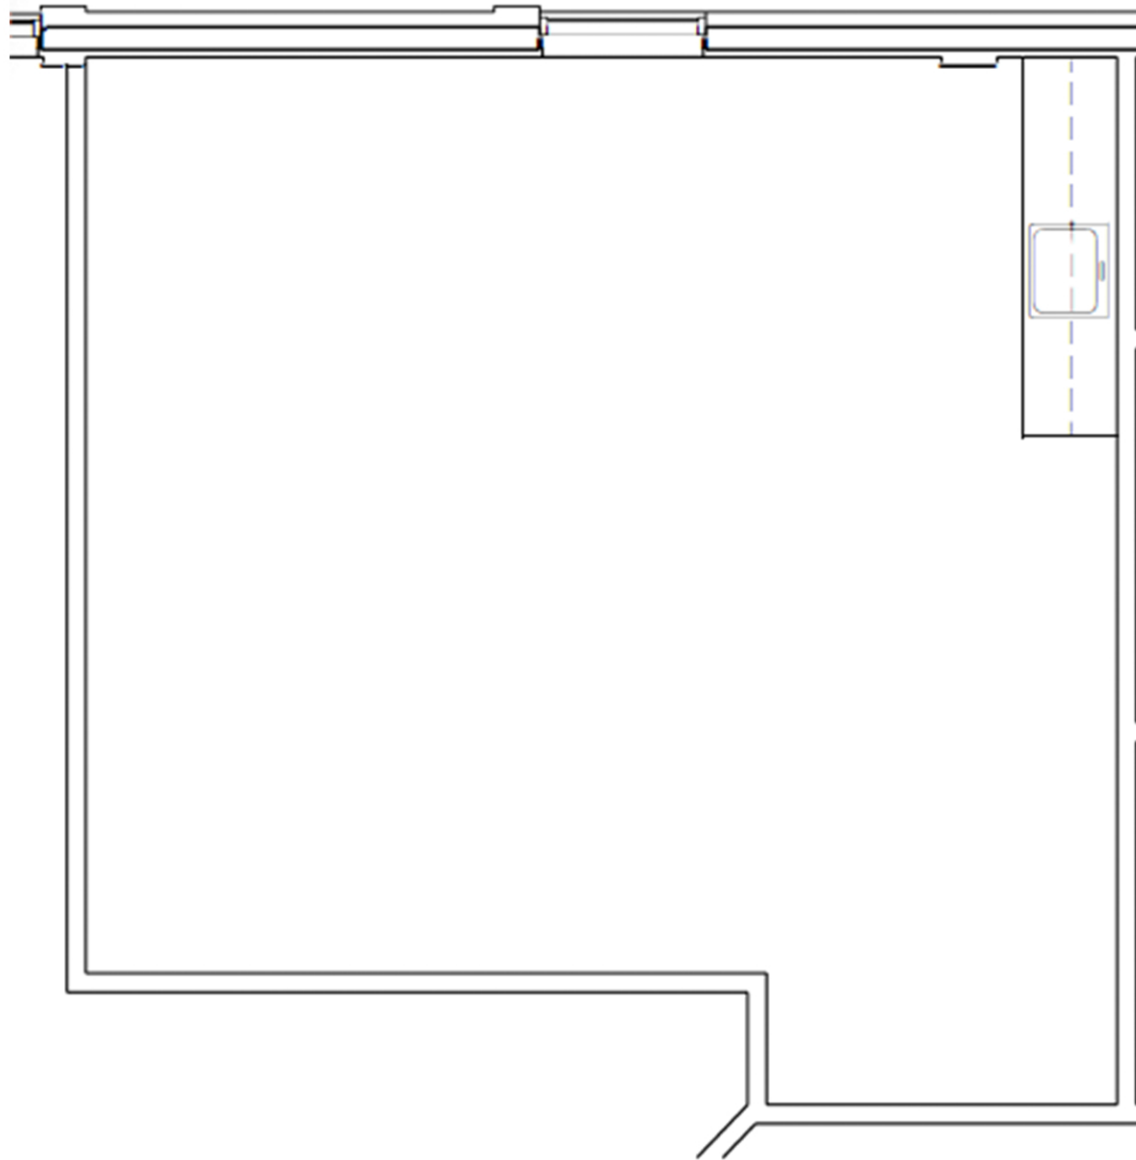


DO NOT SCALE



7210 N Main Street  
Clarkston, MI 48346  
Oakland Professional Center

Suite 103  
607 SF  
For More Information Please Call:  
248.710.8000



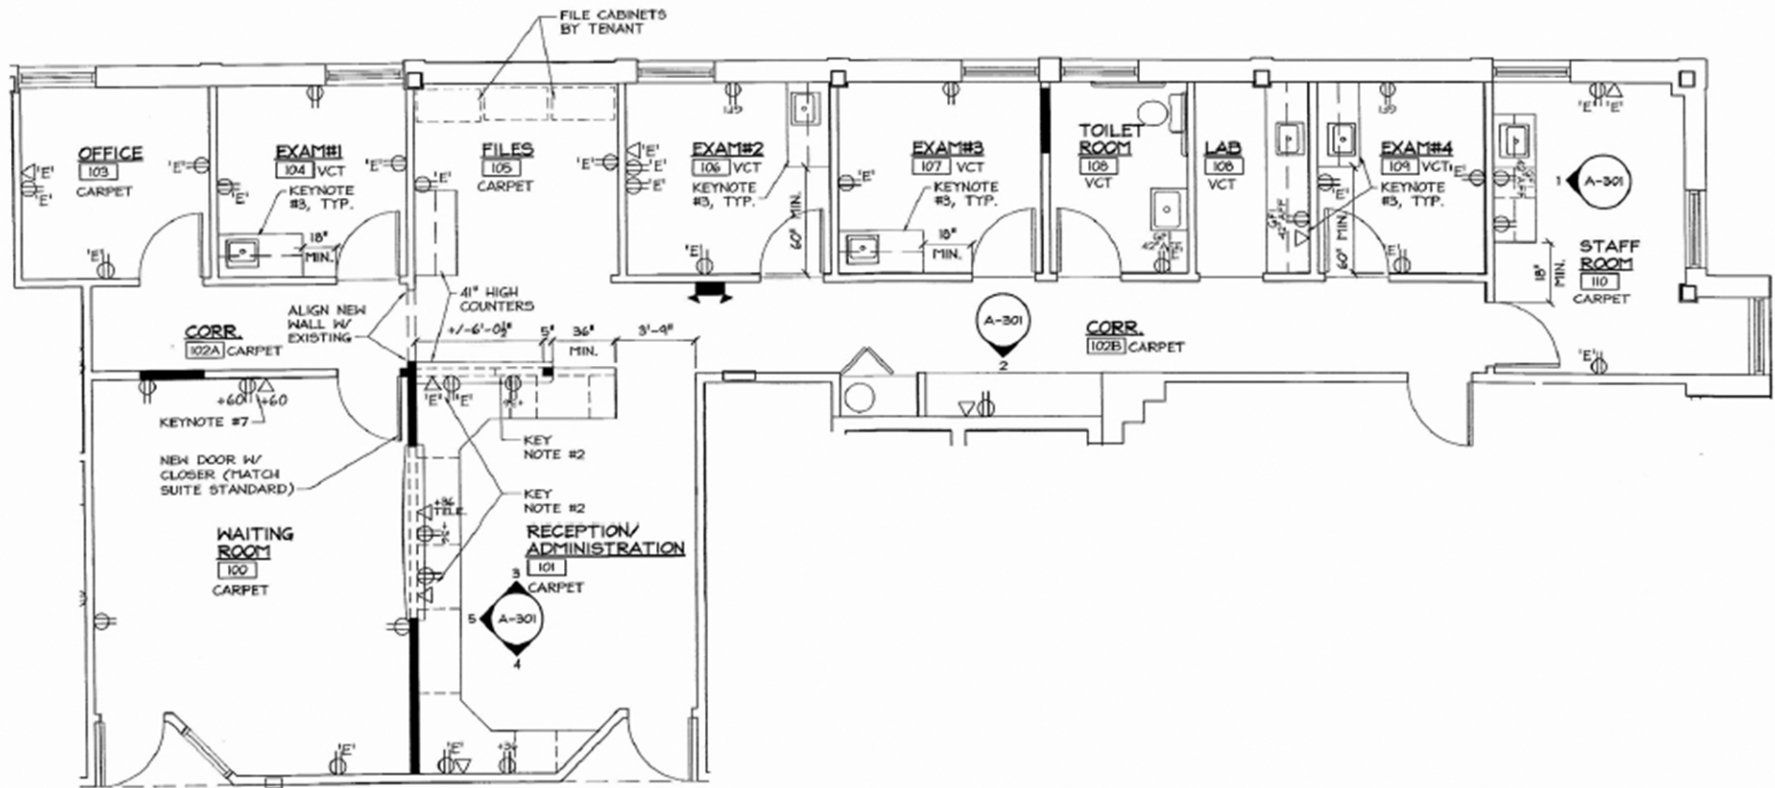

DO NOT SCALE



7210 N Main Street  
Clarkston, MI 48346  
Oakland Professional Center

Suite 108  
1,950 SF  
For More Information Please Call:  
248.710.8000

